


- 1 RoofKrete Liquid Waterproofing
- 2 Concrete paving 50mm
- 3 Fixed height paving supports
- 4 RoofKrete Geotextile membrane
- 5 Weathering cowl by other
- 6 Coping Stone by other
- 7 Concrete substrate
- 8 Metalwork/balustrade by other

nb: Insulation tbc by other to achieve design U-value and comply with current Building Regulations

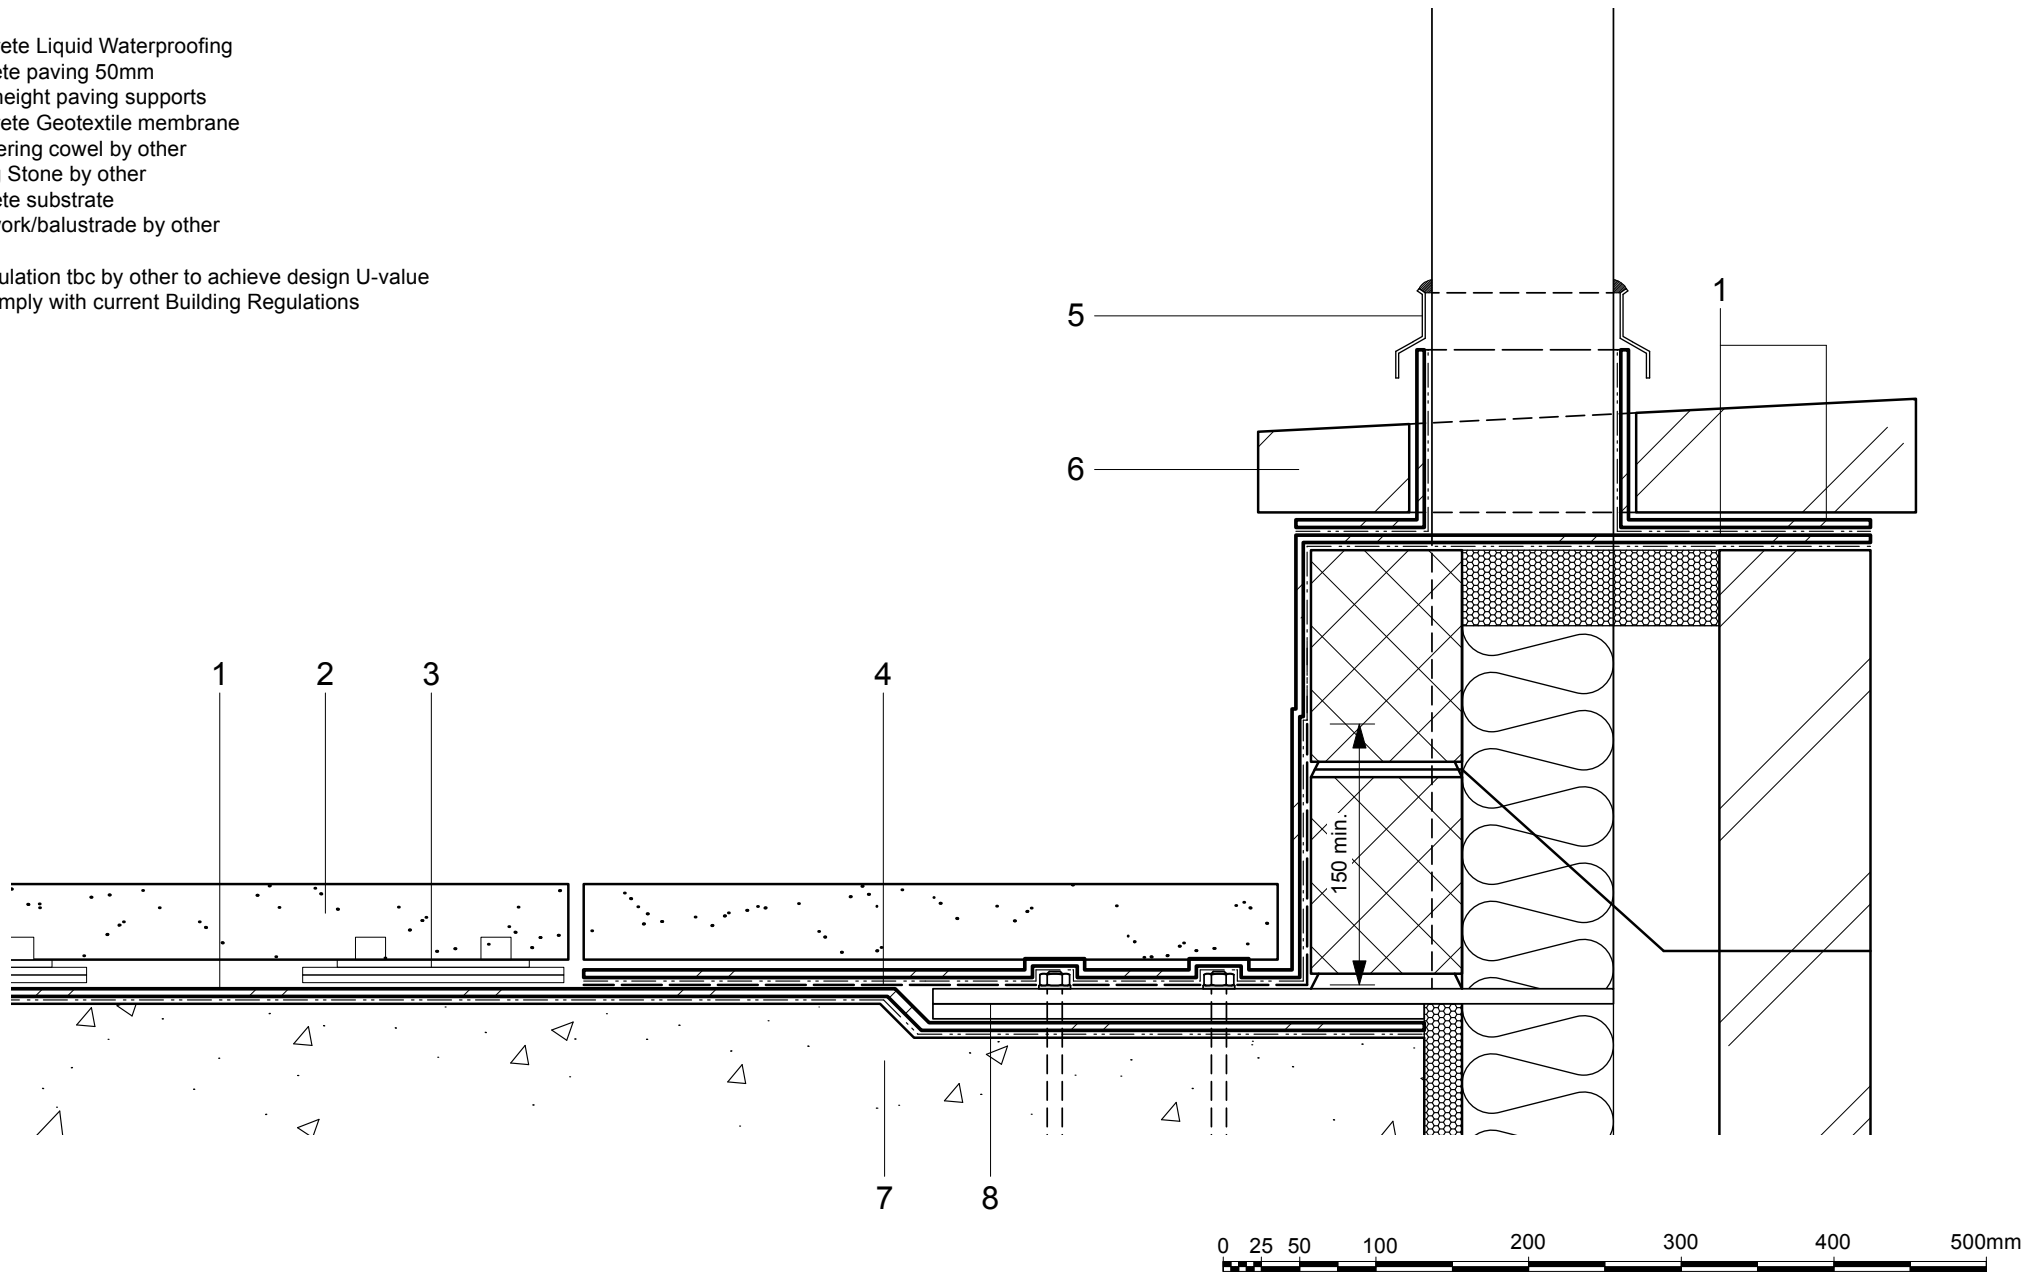

Do Not Scale This Drawing. All dimensions to be checked on site by Approved Installer

Roofkrete provide A4 detail drawings as part of our technical design service. This drawing should only be used as a guide during the design process and should not be utilised during construction. Roofkrete accepts no liability for misuse of this service.

DRAWING		PROJECT	
ROOFKRETE LIQUID WATERPROOFING TYPICAL PARAPET UPSTAND WITH BALCCONY FIXING DETAIL		HEBDEN TOWN HALL	
DWG.N°	SCALE	DATE	CLIENT
KS4003.1A rev 02	1:5 @ A4	MARCH 2012	STRATEGIC TEAM GROUP



Krete Sustain Systems Ltd  
367 hale road, Hale Barns  
Altrincham  
Cheshire WA15 8TB  
Tel: +44 79 7045 5050